



CURVE TABLE						
NO.	RADIUS	LEN.	DELTA	TAN.	CHD.BRC.	CHD.LEN.
C1	350.00	75.59	+ 12°22'25"	37.94	S 9°07'36" E	75.44
C2	350.00	75.59	+ 12°22'25"	37.94	N 21°30'02" W	75.44
C3	400.00	80.00	+ 11°27'35"	40.13	N 21°02'35" W	79.87

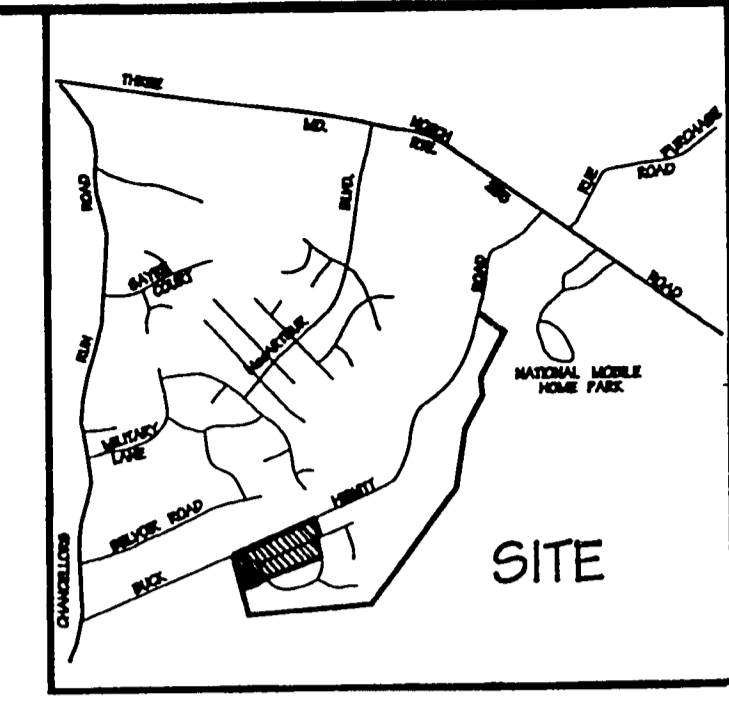


BUCK HEWITT ROAD

(EXIST. 50' R/W)
(ULTIMATE 60' R/W)

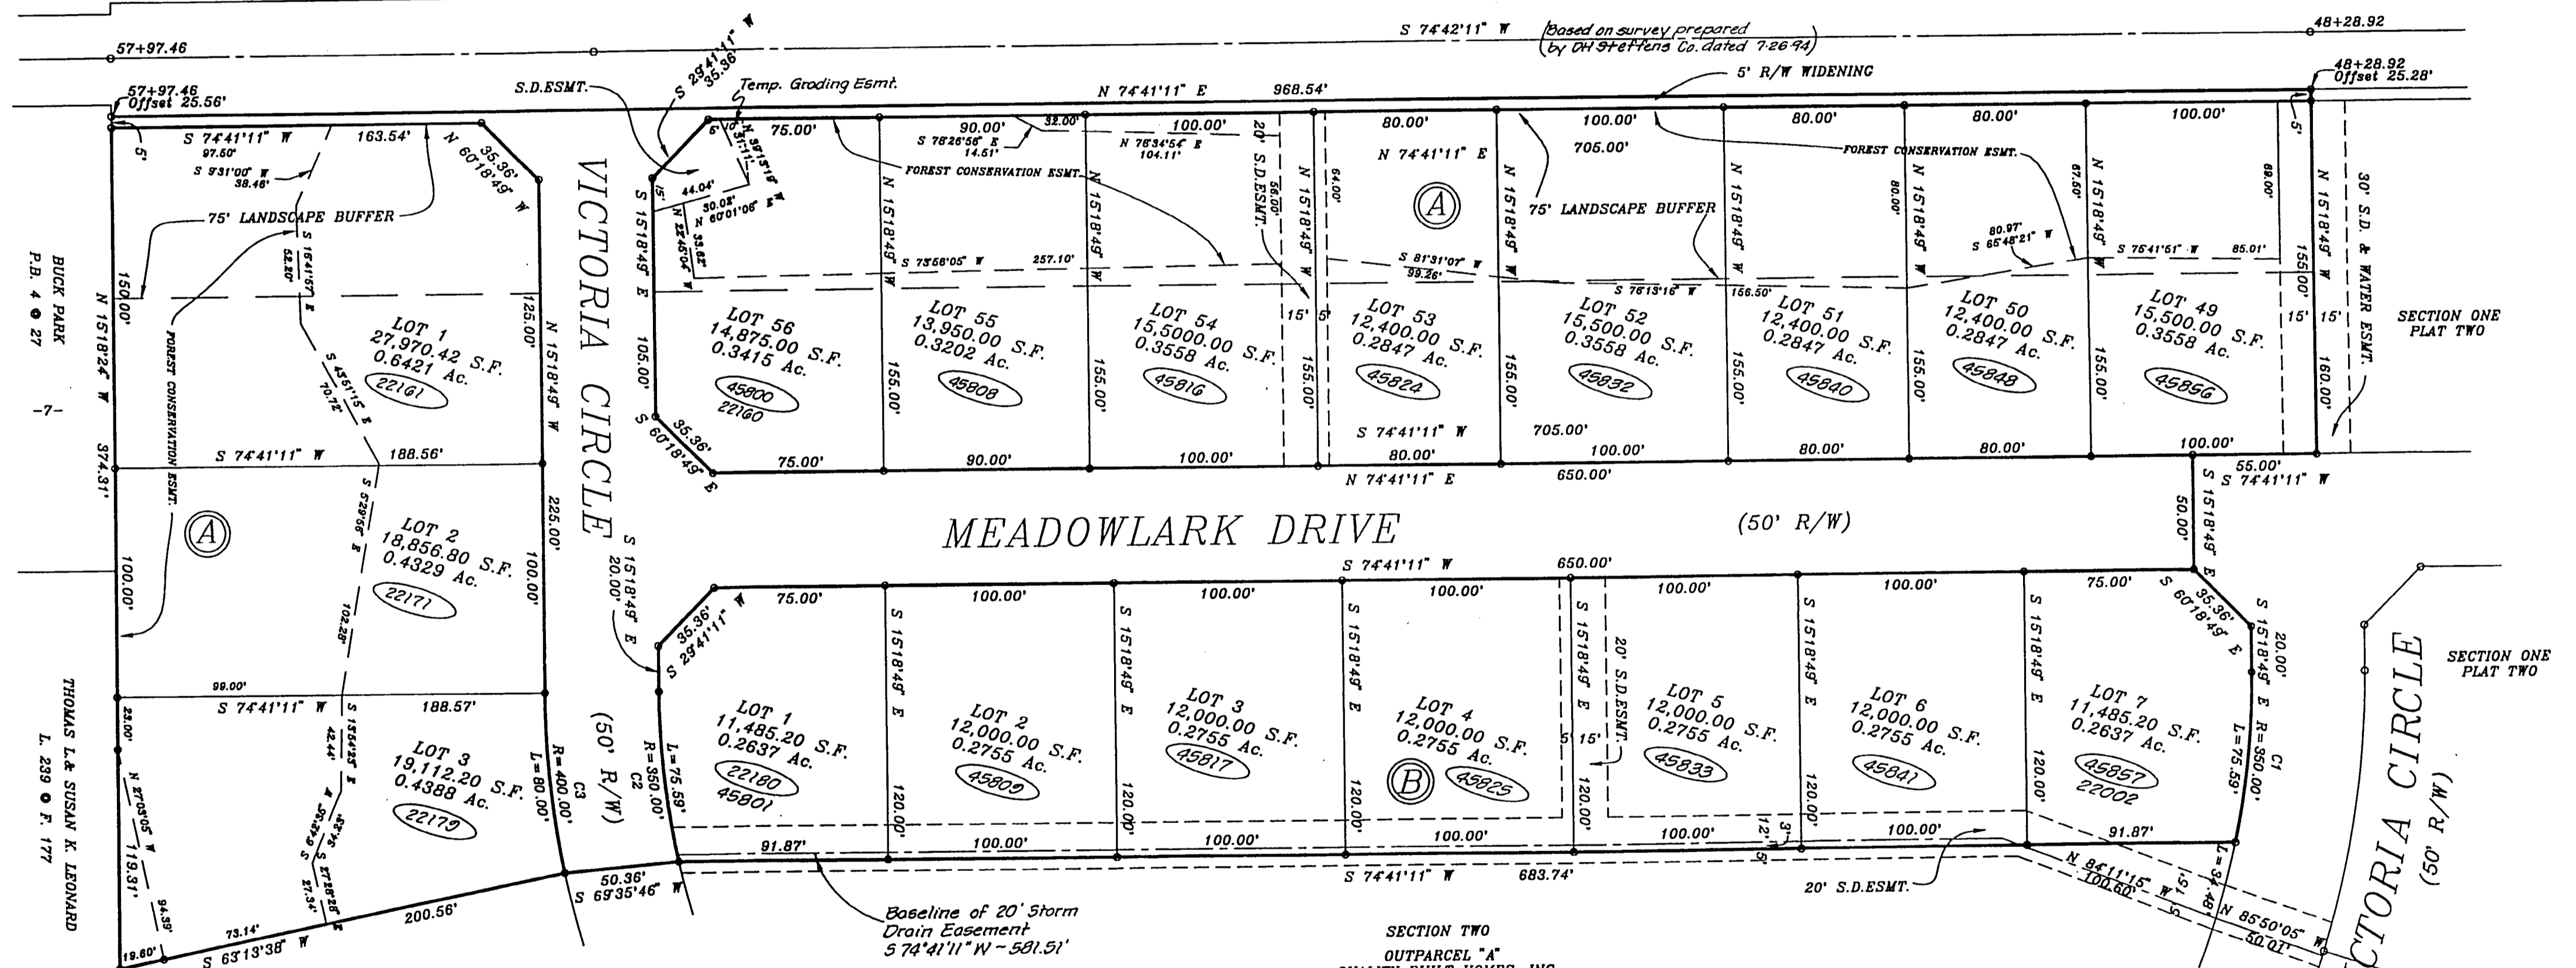

Maryland State Archives

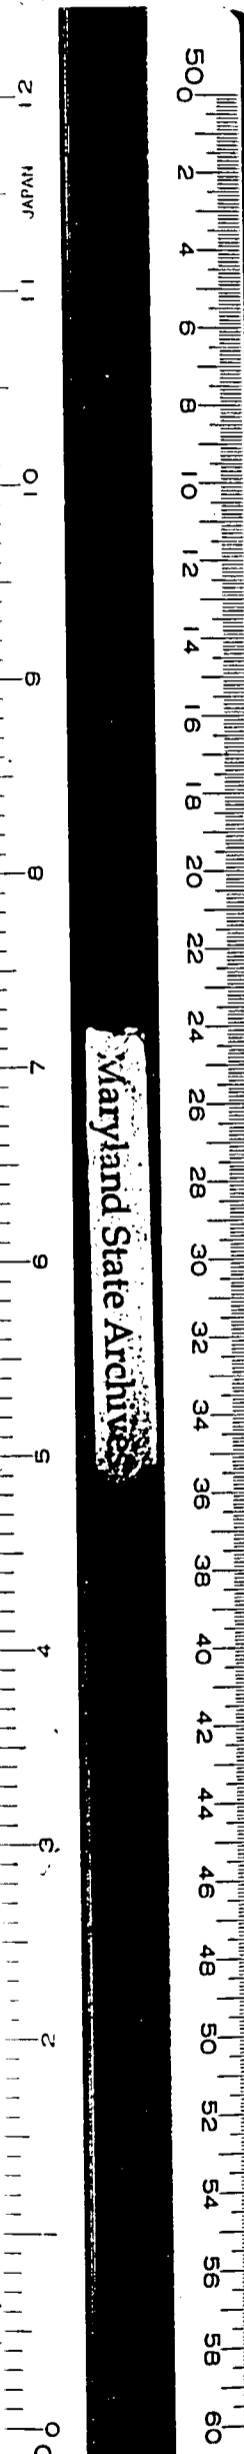

SECTION TWO
OUTPARCEL "A"
QUALITY BUILT HOMES, INC.
LIBER E.W.A.974 @ FOLIO 209

SECTION TWO
OUTPARCEL "A"
QUALITY BUILT HOMES, INC.
LIBER E.W.A.974 @ FOLIO 209

PLAT ONE - SECTION ONE
LOTS 1 THRU 3, & 49 THRU 56 BLOCK A, & LOTS 1 THRU 7 BLOCK B

VICTORIA'S GRANT
EIGHTH ELECTION DISTRICT
ST. MARY'S COUNTY, MARYLAND

MAY 1996 SCALE: 1" = 50'

OFFICE OF PLANNING & ZONING
Date: 7/11/96
Director: [Signature]
Chairman: [Signature]

ST. MARY'S COUNTY METROPOLITAN COMMISSION
Director: [Signature] 6/16/96

DEPARTMENT OF ENVIRONMENTAL HEALTH
Date: 7/11/96
Health Officer: [Signature]
Director, Env. Hygiene: [Signature]

DEPARTMENT OF PUBLIC WORKS
Date: 7/11/96
Approved By: [Signature]

Drawn By: CDF
Checked By: GDW

RDA
REAL ESTATE DEVELOPMENT TECHNOLOGY ASSOCIATES, INC.
ENGINEERS LAND PLANNERS LAND SURVEYORS
14603 MAIN STREET
UPPER MARLBORO, MARYLAND 20772
PHONE: (301) 627-3100